


'IG' IN GROUND STANCHION

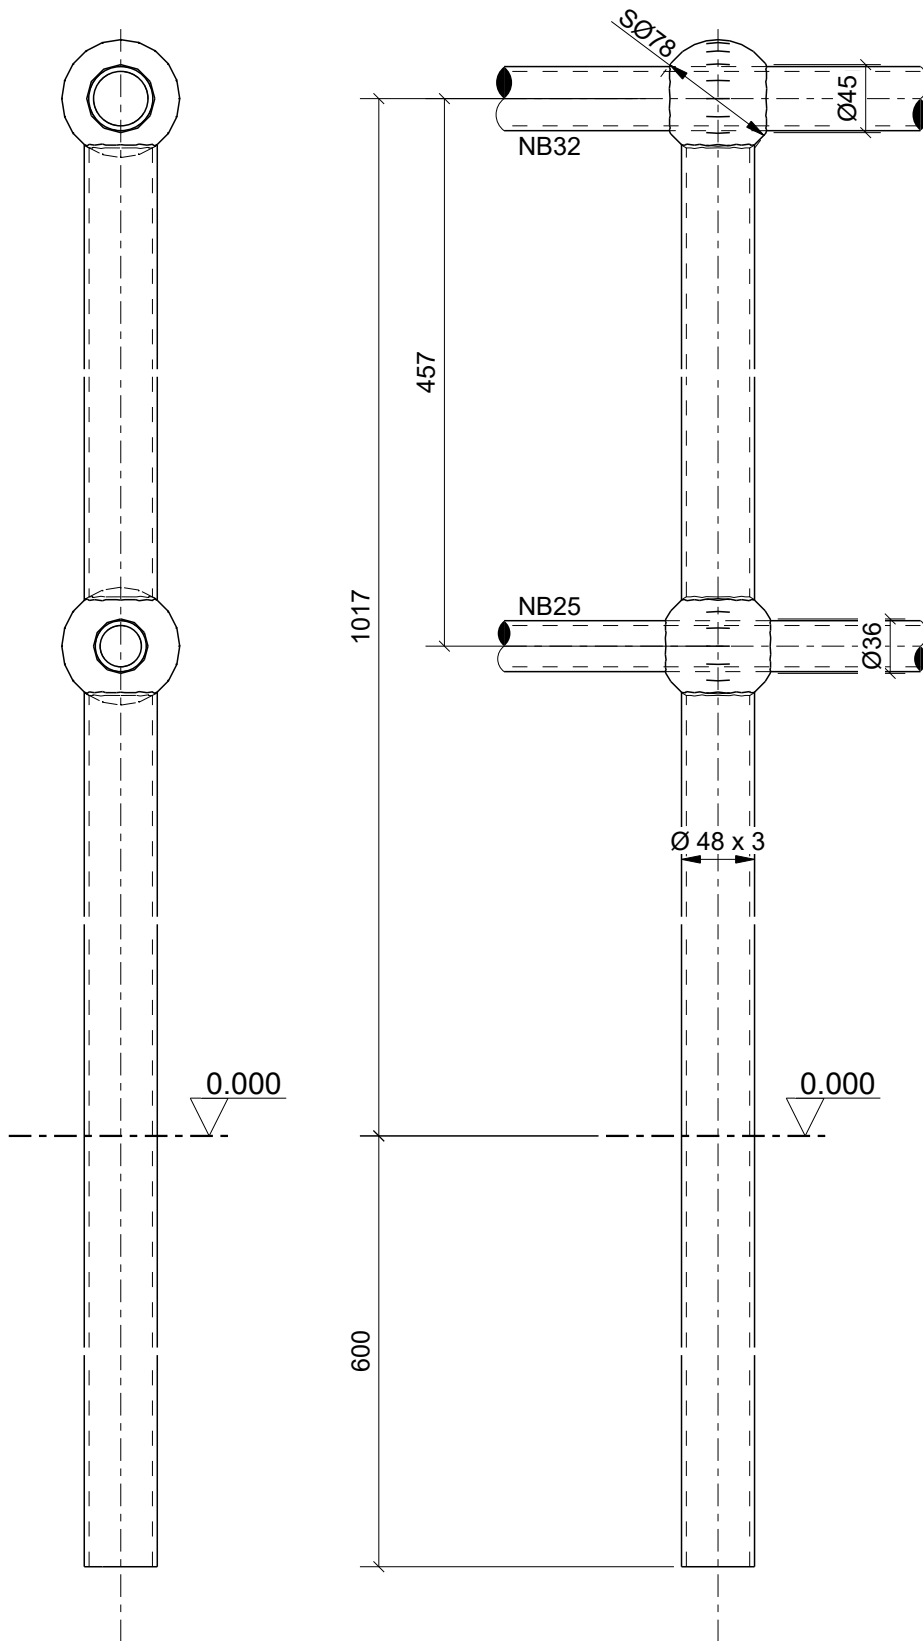

** Other combinations of rail sizes, stanchion heights and multi ball options are available to order. **

STANCHION TYPE: Std Stanchion 'IG'	 PERRY GRATING www.perrygrating.co.nz © Perry Grating 2017 // All rights reserved	PROJECT Project Name	 THIRD ANGLE PROJECTION	
STANCHION MATERIAL: C350		DRAWING TITLE: In Ground Stanchion	SHEET. 1 OF 1 DATE: 25.05.2018	SCALE @ A4: REV. 1:5 P2
DIMENSIONS: mm				